


**NO DAY BUT TODAY 2025**  
**LAS OLAS OCEANSIDE PARK**

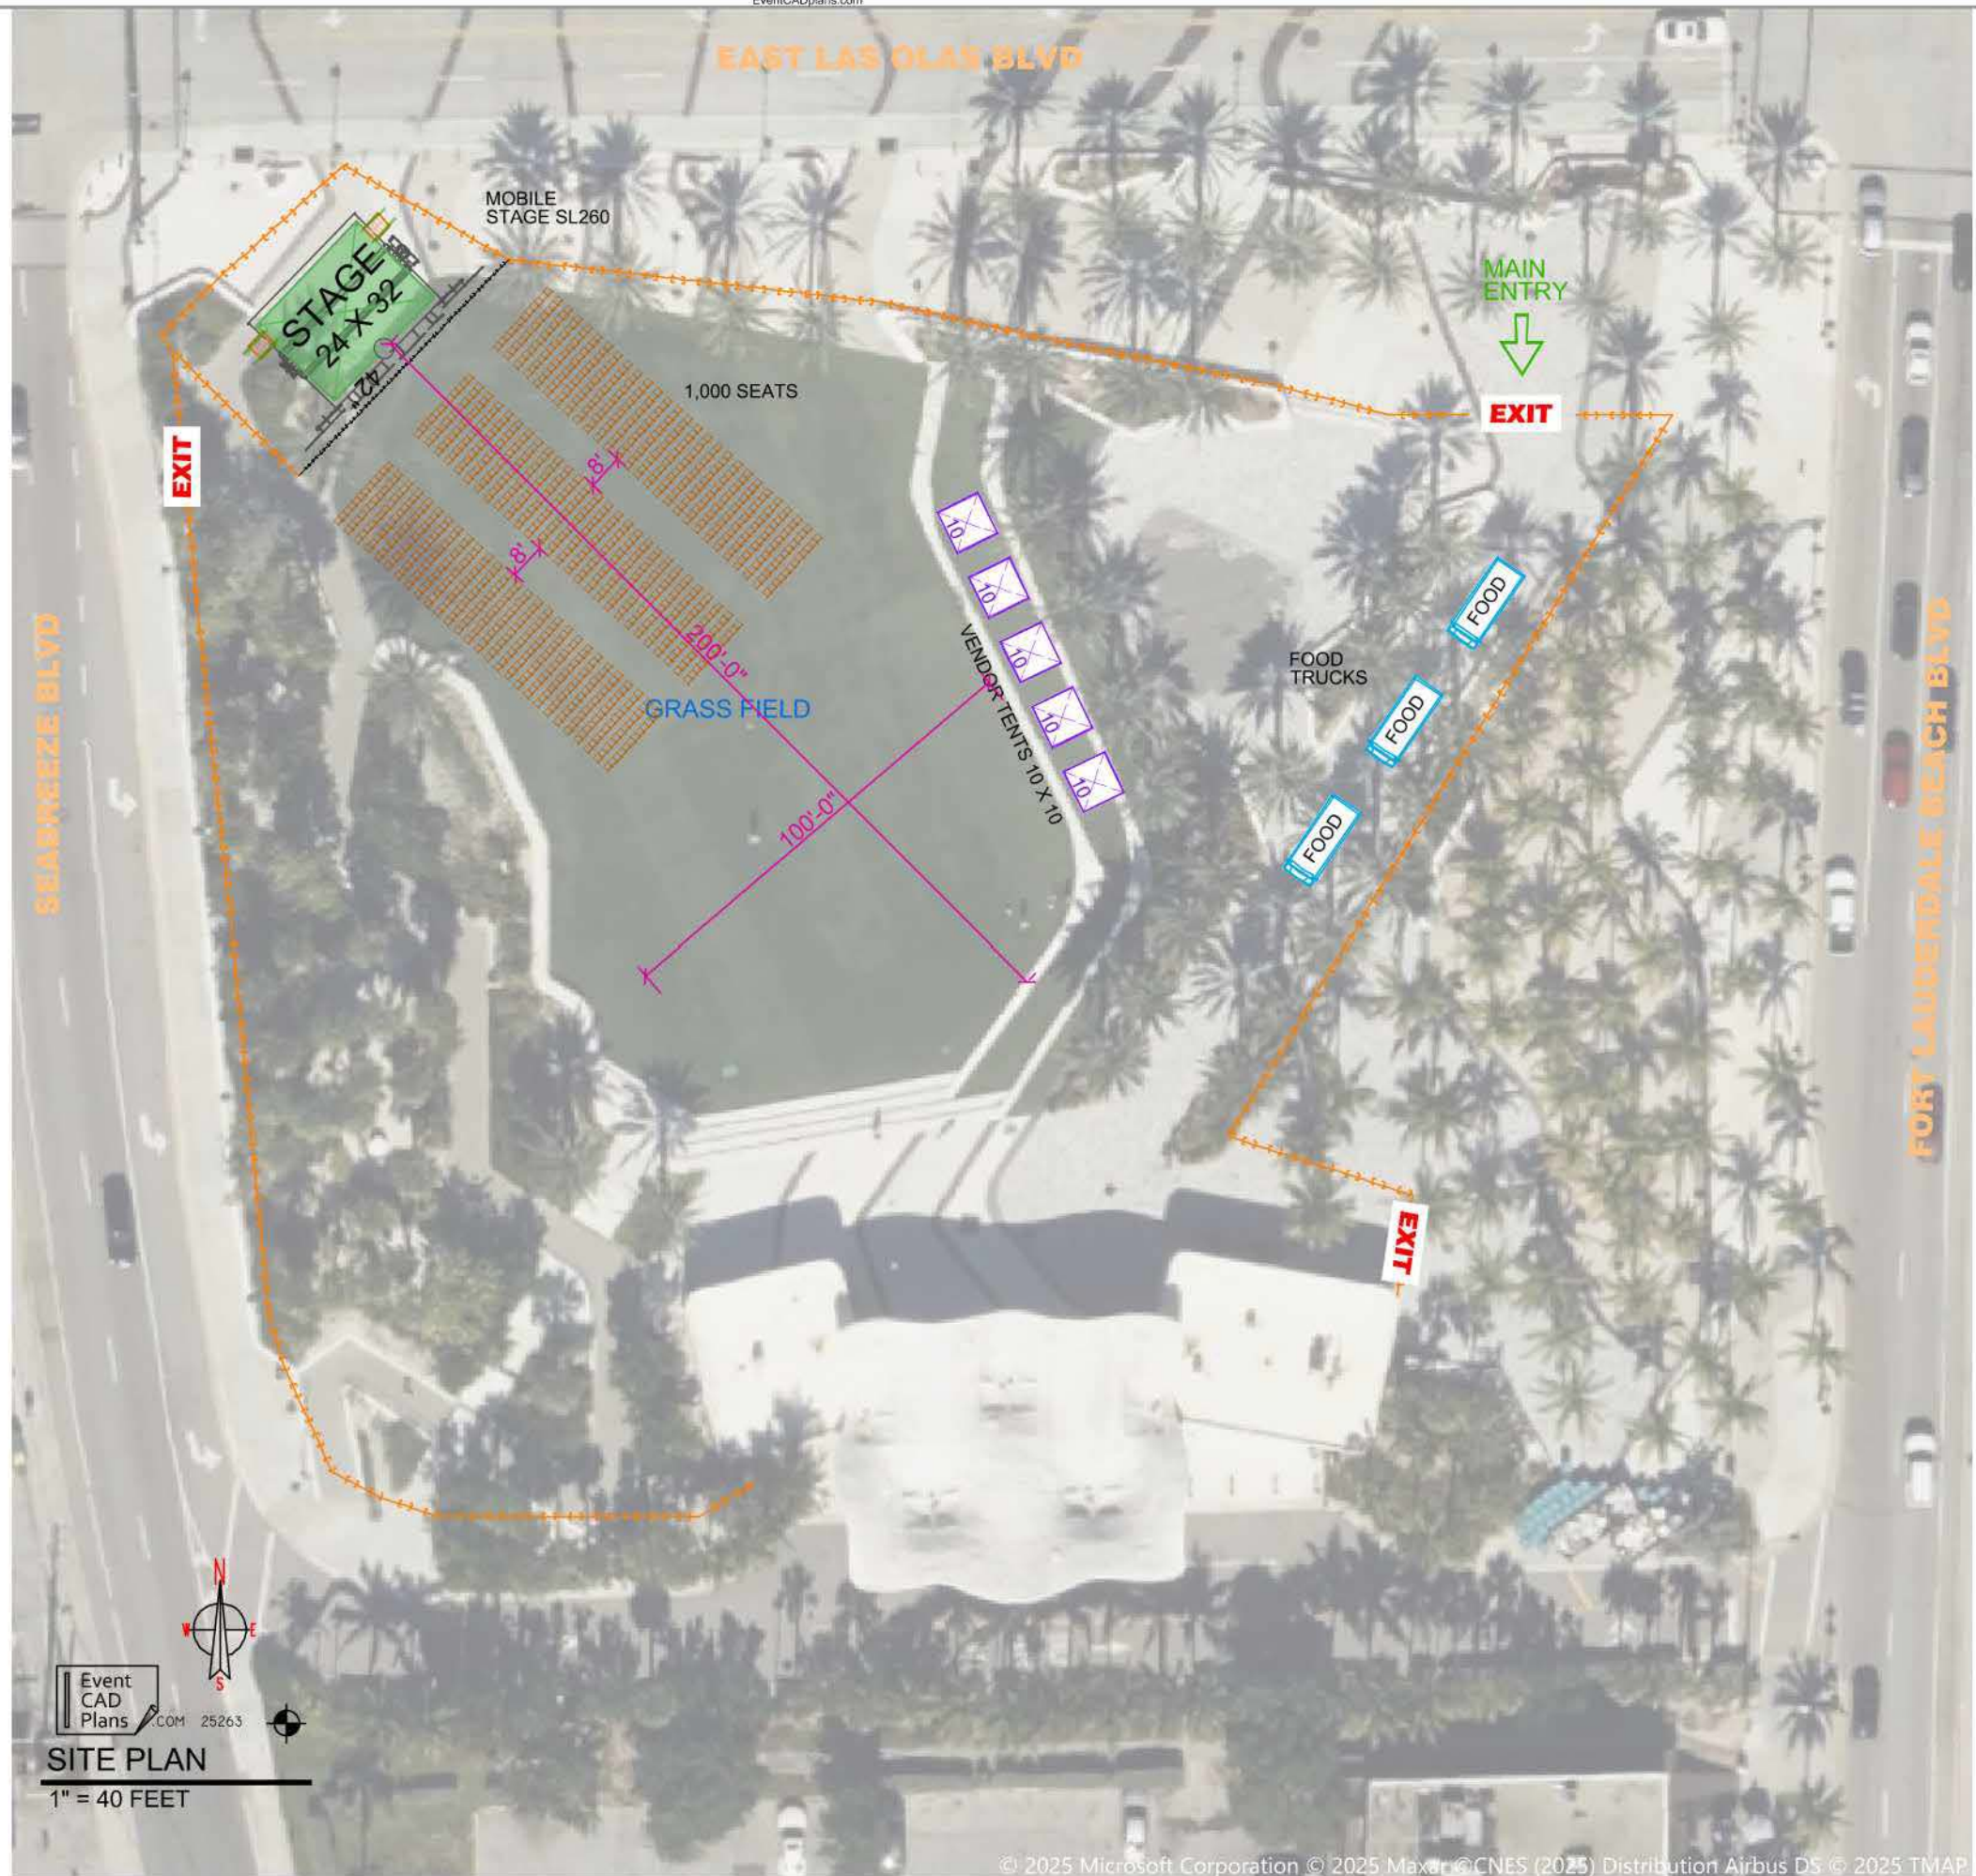

RESERVED FOR CITY STAMP AREA

**NO DAY BUT TODAY 2025**  
**LAS OLAS OCEANSIDE PARK**  
**NOVEMBER 30, 2025**

**Event CAD Plans**  
 Tel: 305.778.7285  
 Email: Mike@EventCADplans.com

**PERMIT SET**

ALL DIMENSIONS MUST BE OBTAINED BY THE CONTRACTOR. SUPPLY TYPES AND PLANS OF ANY CHARACTER OR KIND IN THE FOREGROUND OR SPECIFICATIONS BEFORE PROCEEDING.  
 SITE PLAN & PLAN DATA CAN ONLY BE USED FOR PROJECT / CLIENT SPECIFIED. NO COPYING OR MODIFICATION WITHOUT WRITTEN CONSENT.

WWW.EVENTCADPLANS.COM  
 PROJECT ADDRESS  
 LAS OLAS OCEANSIDE PARK  
 3000 E. Las Olas Blvd  
 Fort Lauderdale, FL 33316  
**6/26/2025 1:52:42 PM**

SHEET TITLE  
**SPECIAL EVENT PLAN**

PRINT DATE	25263
SEE SHEET	
DATE: Mike McLaney	SHEET NO.
EXT: mike	<b>SE102</b>

No Day But Today R3

© ALL PLAN DATA REMAINS PROPRIETARY TO EVENT CAD PLANS

EventCADplans.com

EventCADplans.com

© 2025 Microsoft Corporation © 2025 Maxar © CNES (2025) Distribution Airbus DS © 2025 TMAP

EventCADplans.com