



Plotted By: Hargrett, Tom Sheet Set: NE 4th Avenue Layout: L2.02 LANDSCAPE PLAN (2) October 21, 2021 02:13:24pm K:\WPB_LURC\043184061 - NE 4th AVE FTL\CAD\Plansheets\Maintenance Plan.dwg

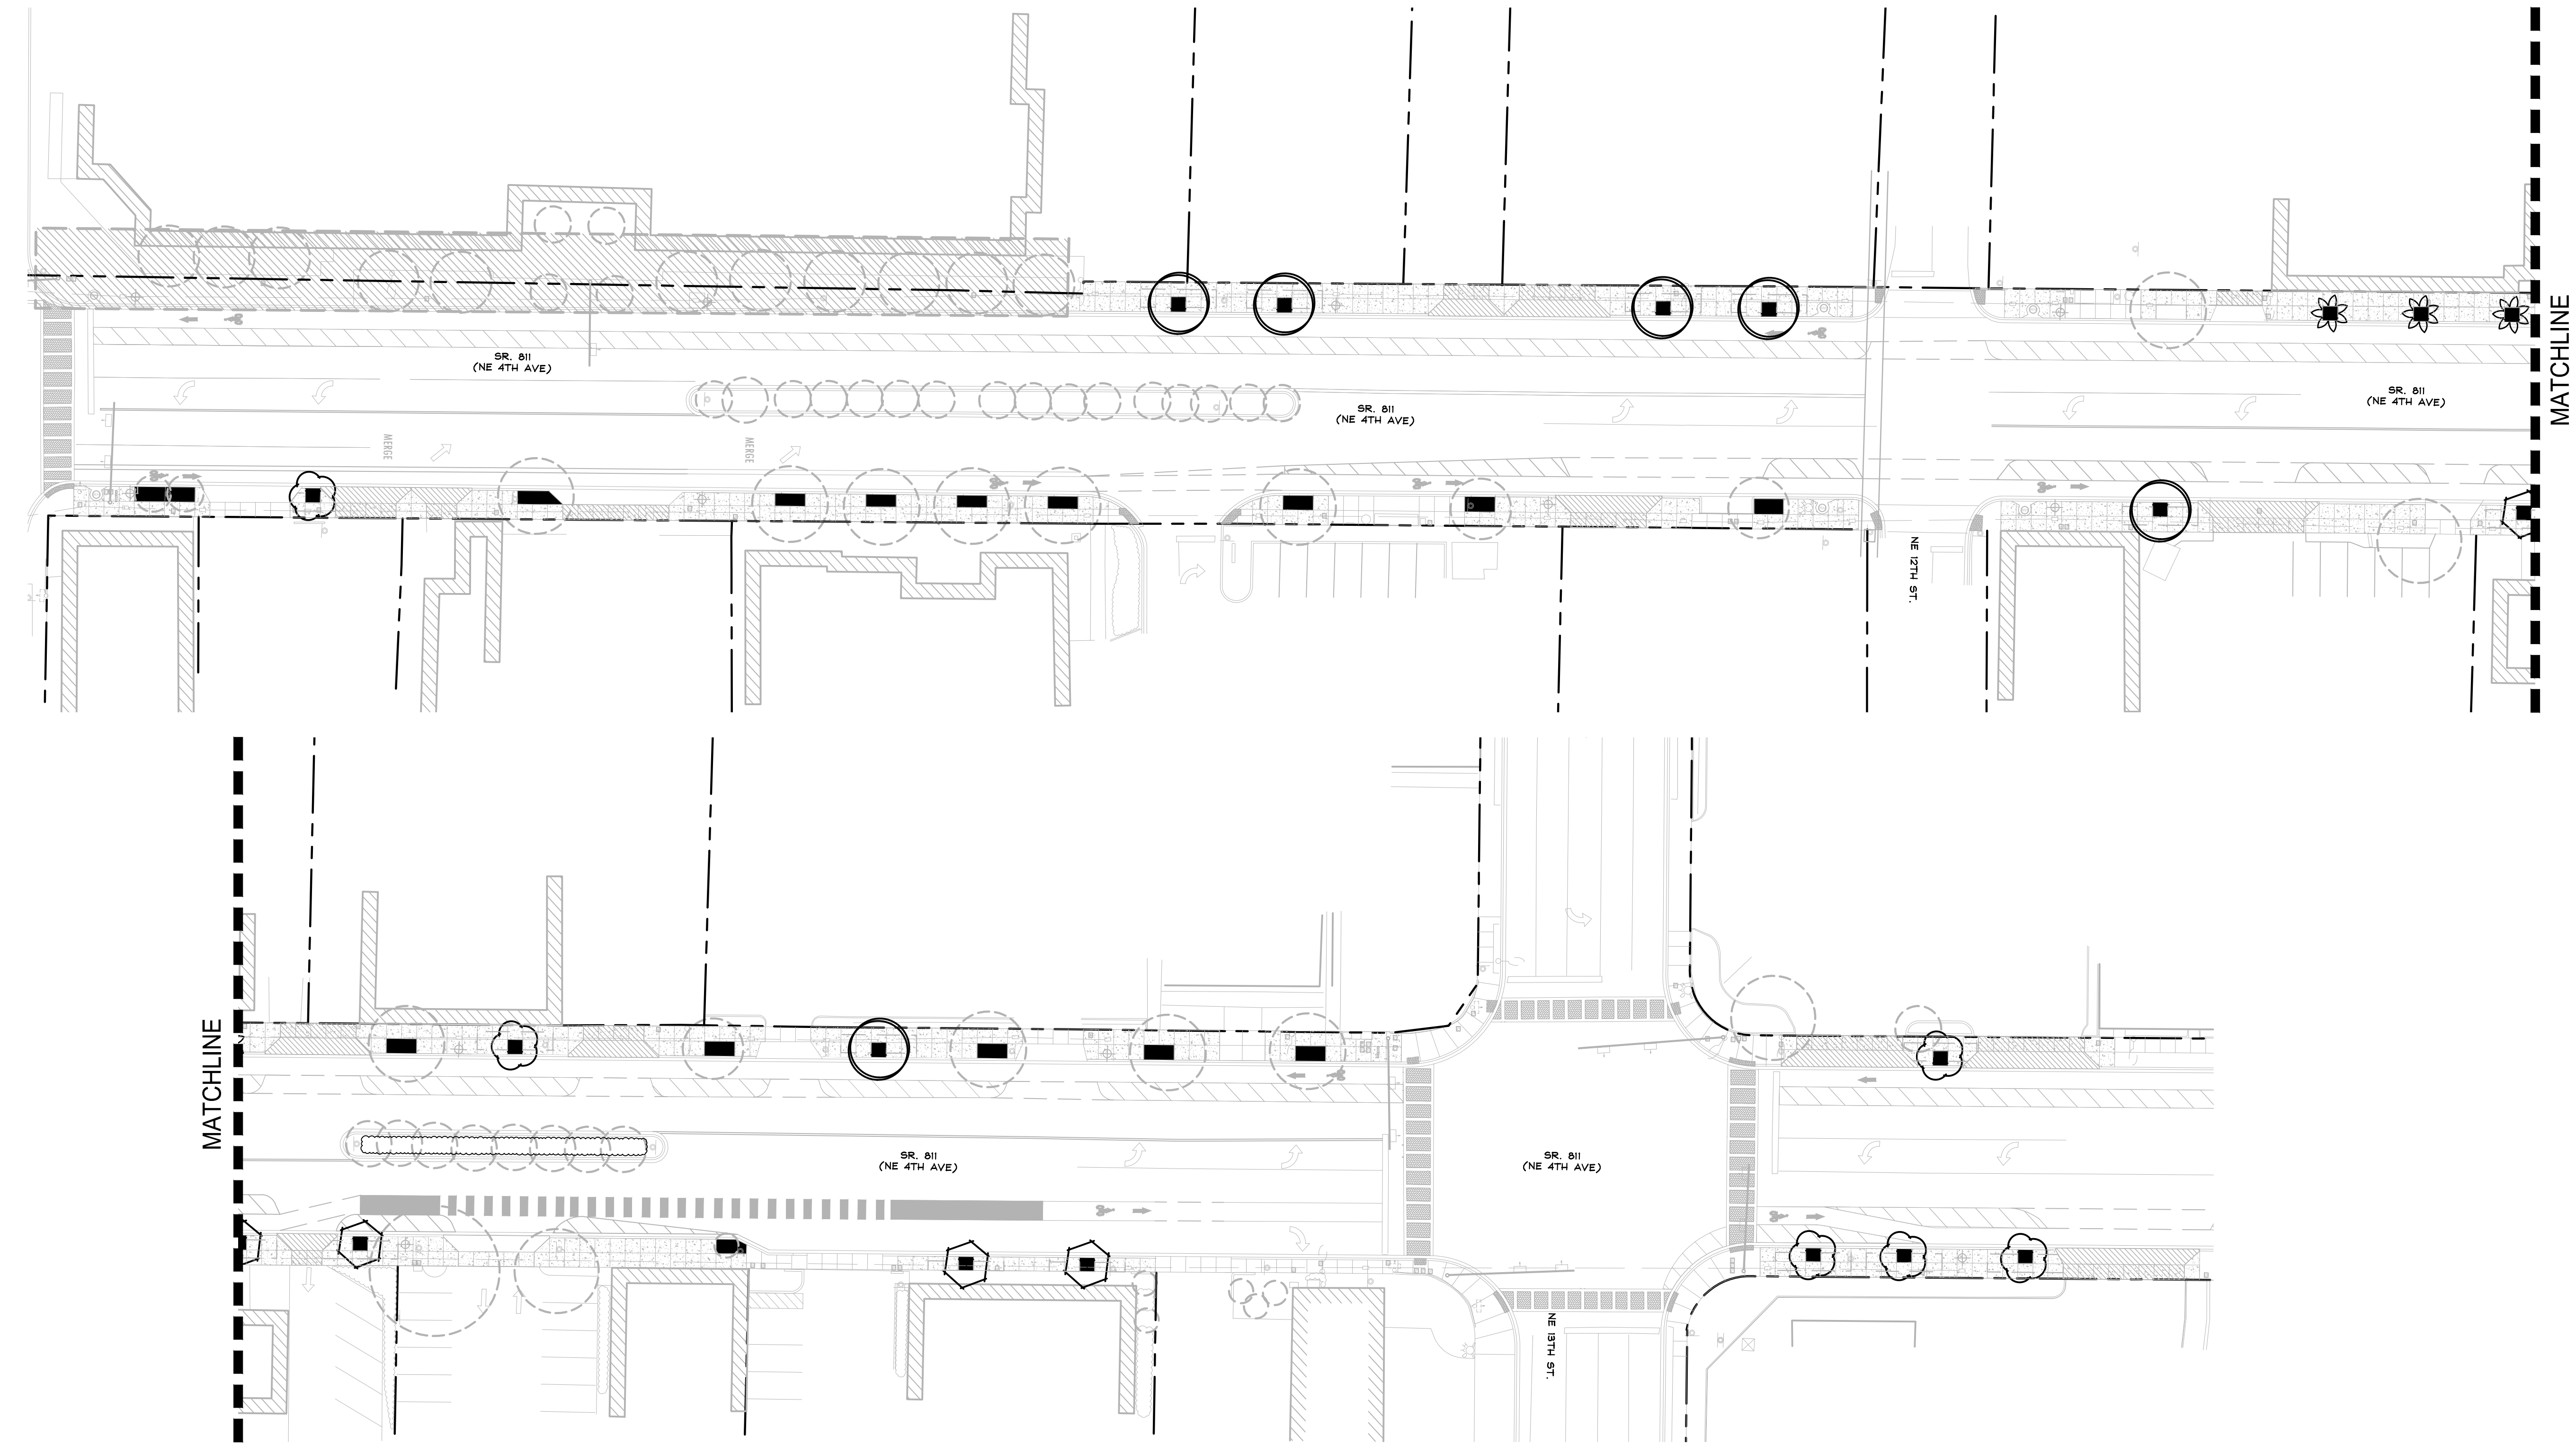

LANDSCAPE IMPROVEMENTS MAINTENANCE BOUNDARY MAP

 LIMITS OF MAINTENANCE BY CITY OF FTL

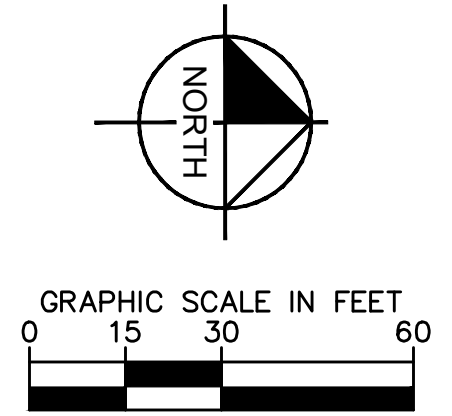


Kimley»Horn
1920 WEKIVA WAY #200
WEST PALM BEACH, FL 33411
PHONE: 561-845-0665 FAX:
561-330-2245
WWW.KIMLEY-HORN.COM
REGISTRY 008
© 2021 KIMLEY-HORN AND
ASSOCIATES, INC.

SEAL:

JONATHAN D. HAIGH, PLA

STATE LICENSE NUMBER
LA #6666795
10/19/2021

DRAWN BY: DATE: 07/01/2021
DESIGNED BY: SCALE: AS SHOWN
CHECKED BY:
FIELD BOOK:

CITY OF FORT LAUDERDALE
TRANSPORTATION
&
MOBILITY

250 NE 3RD AVE, FORT LAUDERDALE, FL 33301

NO.	DATE	REVISIONS	
		BY	CHK'D

PROJECT # 12557
NE 4TH AVENUE STREETSCAPE PROJECT
E SUNRISE BLVD TO NE 13TH ST
FORT LAUDERDALE, FL

SHEET NO.
L3.02